


REBAR SIZE AND LOCATION
AS SPECIFIED BY THE
ENGINEER WHERE REQ'D

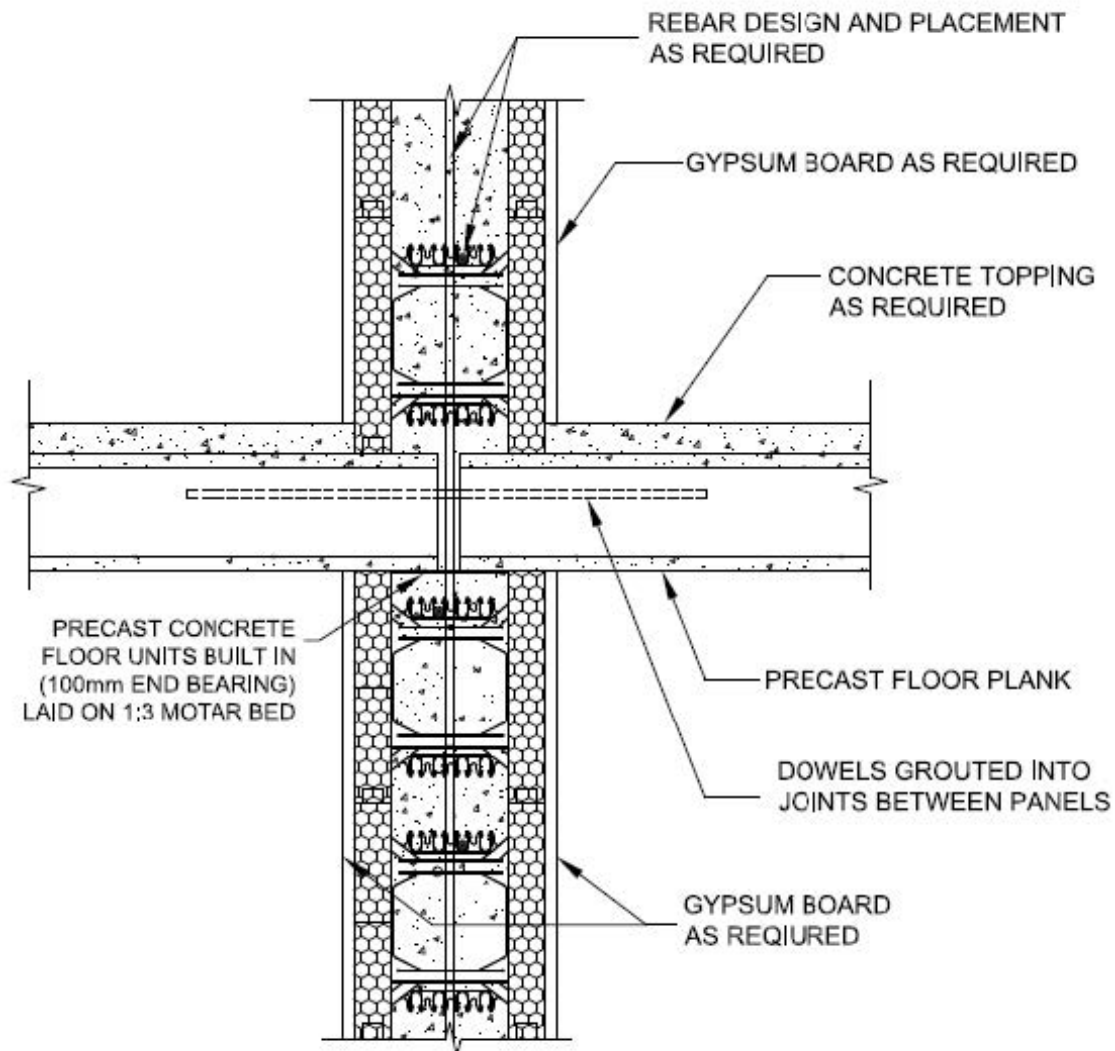

www.amvicireland.com

AMVIC IRELAND LTD.
UNIT 11
ROSEMOUNT BUSINESS PARK
DUBLIN 11
D11Y382
IRELAND
TEL: 01 899 1883

PRECAST HOLLOWCORE
FLOOR ON INTERIOR WALL

Drawing Scale: NTS

Date: MAY'20

Revision: /

Drawing Number: 20-300-008

ALL DETAILS SHALL BE CONSTRUCTED IN ACCORDANCE WITH LOCAL BUILDING
CODES AND PRACTICES. AMVIC IRELAND. RESERVES THE RIGHT TO CHANGE
INFORMATION SHOWN WITHOUT NOTICE.